
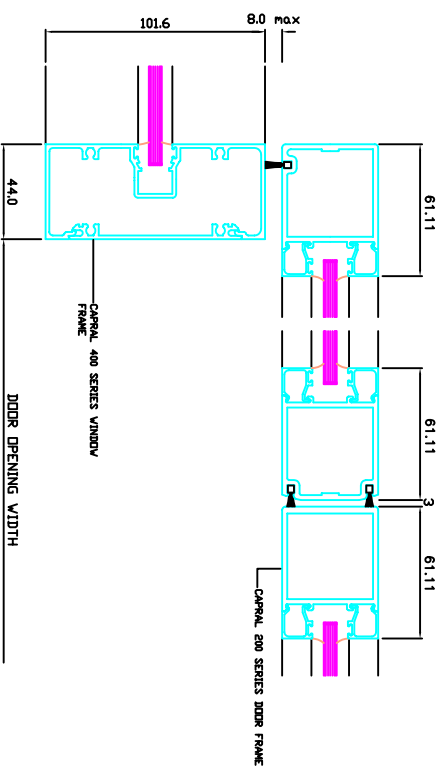


Note:  
Door height equals  
FFL to underside of  
Transom / Fascia  
+25mm

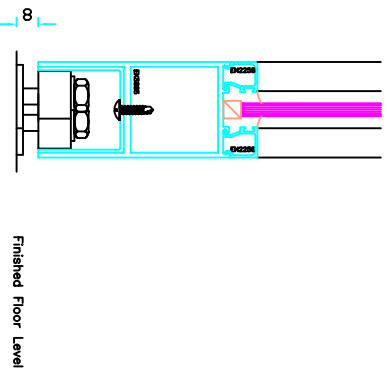

DOORWAYS PTY LTD ABRN: 14 070 054 287  
10 SILICON PLACE  
TULLAMARINE, VICTORIA 3043  
TEL: + 61 3 9338 9898  
FAX: + 61 3 9338 9191

MODEL: SLA	PROJECT:	Drawn: GW
Aluminium Framed Doors		Date: 20-Aug-07
Capral 200 Series		Scale: 1:20
		Dwg no: KSLA01