




4 x 20mm diam. holes

GLASS PREPARATION NOT TO SCALE

Specify Glass Thickness: 10mm – 12mm – 15mm

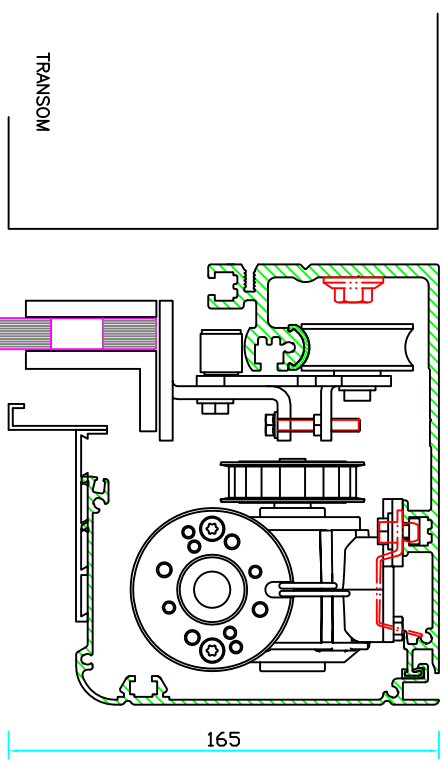

Note:
Door height equals
FFL to underside of
Transom / Fascia
+ 45mm

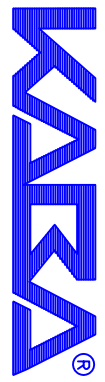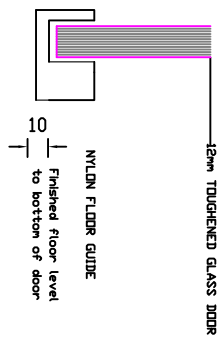

DOORWAYS PTY LTD ABN: 14 070 054 287
10 SILICON PLAGE
TULLAMARINE, VICTORIA 3043
TEL: + 61 3 9338 9898
FAX: + 61 3 9338 9191

MODEL: SLA	PROJECT:	Drawn: GW
Frameless Glass		Date: 20-Aug-07
		Scale: 1:20
		Dwg no: KSLA03