


SINGLE DOOR INSTALLATION



BI-PARTING INSTALLATION

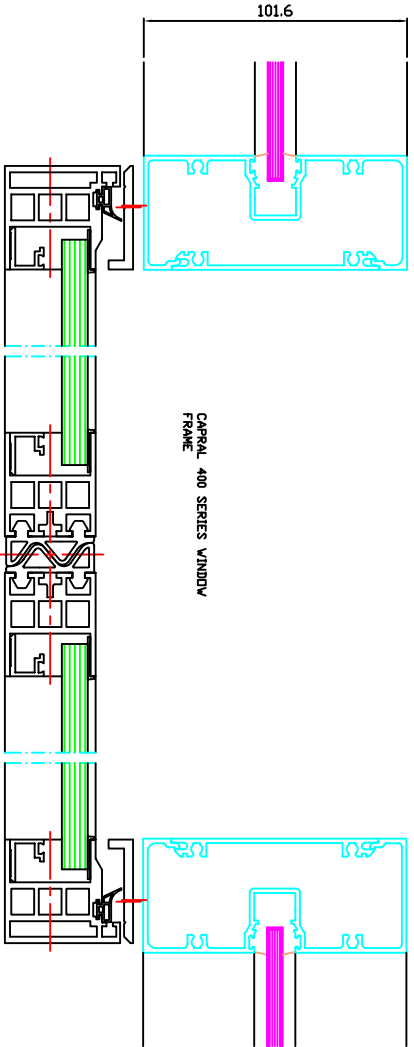

DOORWAYS PTY LTD ABRN: 14 070 054 287
 10 SILICON PLACE
 TULLAMARINE, VICTORIA 3043
 TEL: + 61 3 9338 9898
 FAX: + 61 3 9338 9191

| | | |
|--|----------|-----------------|
| MODEL: SLA | PROJECT: | Drawn: GW |
| Kaba PSX profile system - Electric Locking | | Date: 20-Aug-07 |
| Aluminium Framed Installation | | Scale: 1:20 |
| | | Dwg no: KSLA20 |