


SINGLE DOOR INSTALLATION



BI-PARTING INSTALLATION

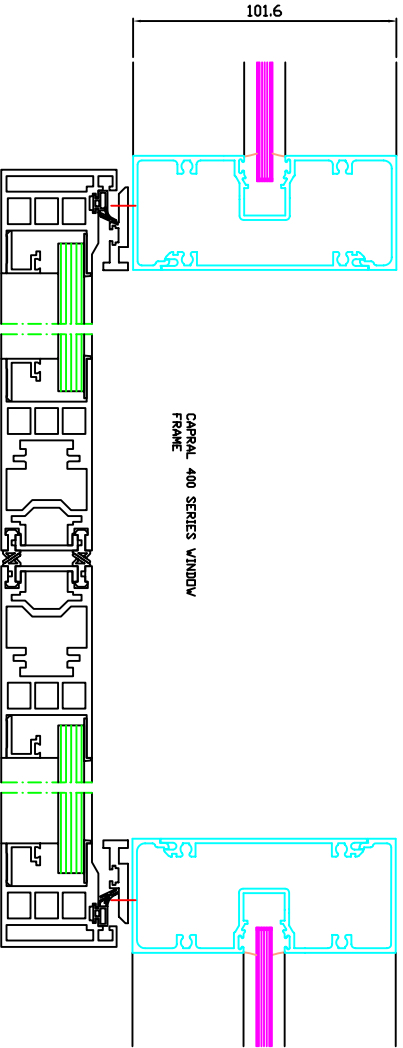

DOORWAYS PTY LTD
 10 SILICON PLACE
 TULLAMARINE, VICTORIA 3043
 TEL: + 61 3 9338 9898
 FAX: + 61 3 9338 9191

MODEL: SLA	PROJECT:	Drawn: GW
Kaba PSX profile system – Manual Locking		Date: 20-Aug-07
Aluminium Framed Installation		Scale: 1:20
		Dwg no: KSLA-21