


700 1500 variation 1500 700


33.0

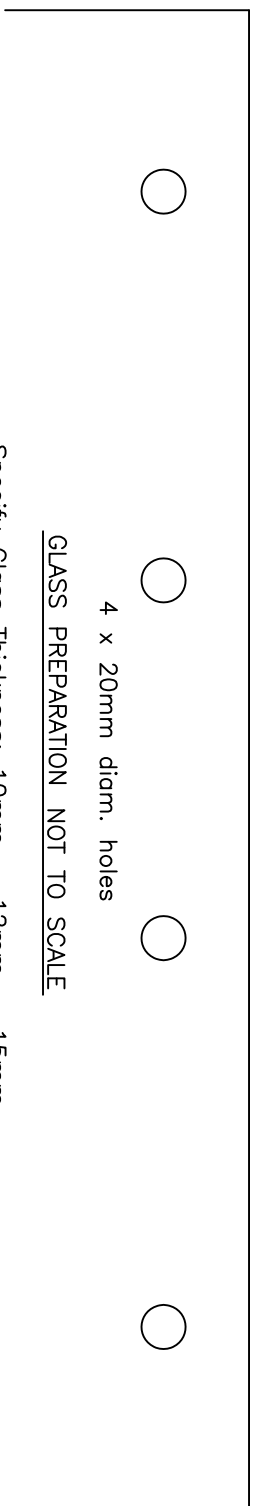



Specify Glass Thickness: 10mm – 12mm – 15mm

GLASS PREPARATION NOT TO SCALE

4 x 20mm diam. holes

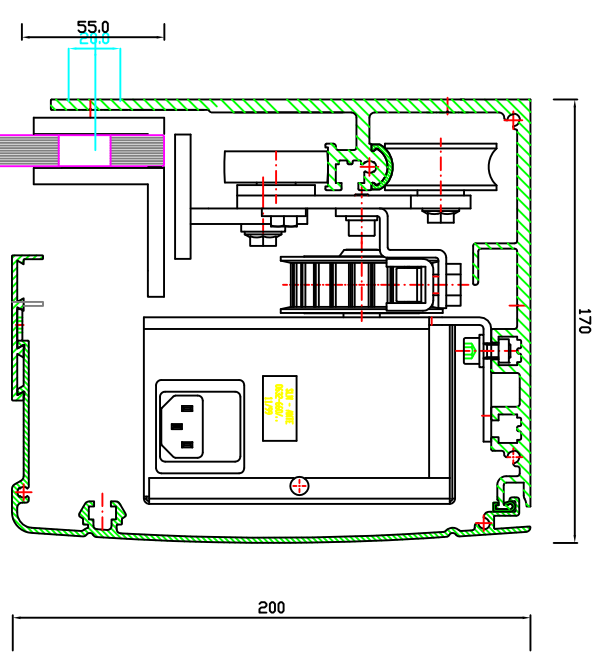

Make door height as follows:  
finished floor level to underside  
of fascia / transom + 45mm

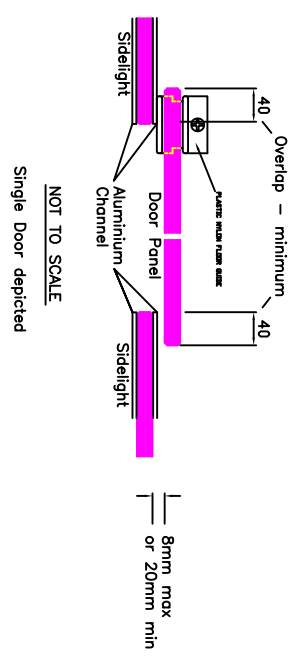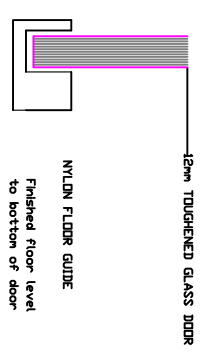

**DOORWAYS PTY LTD** ABN: 14 070 054 287  
 10 SILICON PLACE  
 TULLAMARINE, VICTORIA 3043  
 TEL: + 61 3 9338 9898  
 FAX: + 61 3 9338 9191

MODEL:	KSLM-A Sliding (Bi-part & Single)	PROJECT:		Drawn: GW
	Frameless Glass Hanger System			Date: 26-Aug-07
				Scale: 1:20
				Dwg no: KSLM-A03