
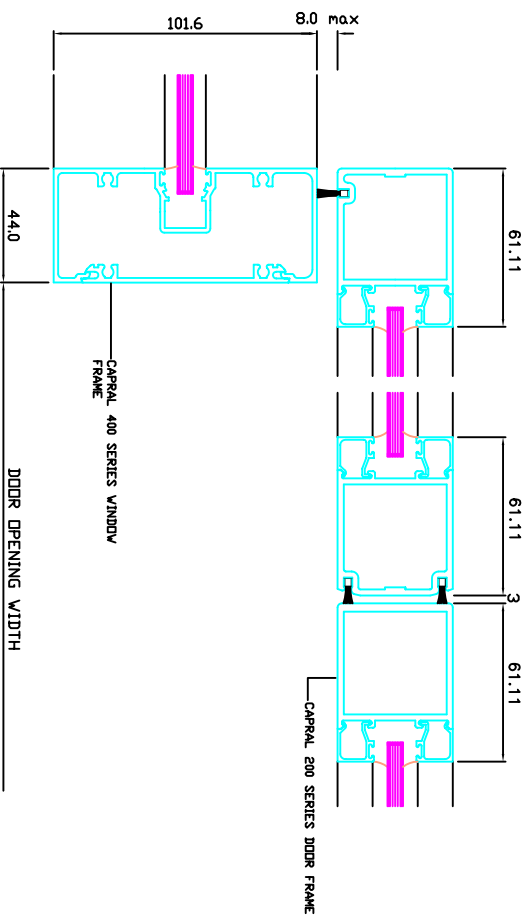


Fix channel to full length of door ensuring that clamp pieces are in channel prior to fixing channel.
 Hangers should be fixed in place near end of door. Where lock is fitted, ensure hangers line up with lock tongues.

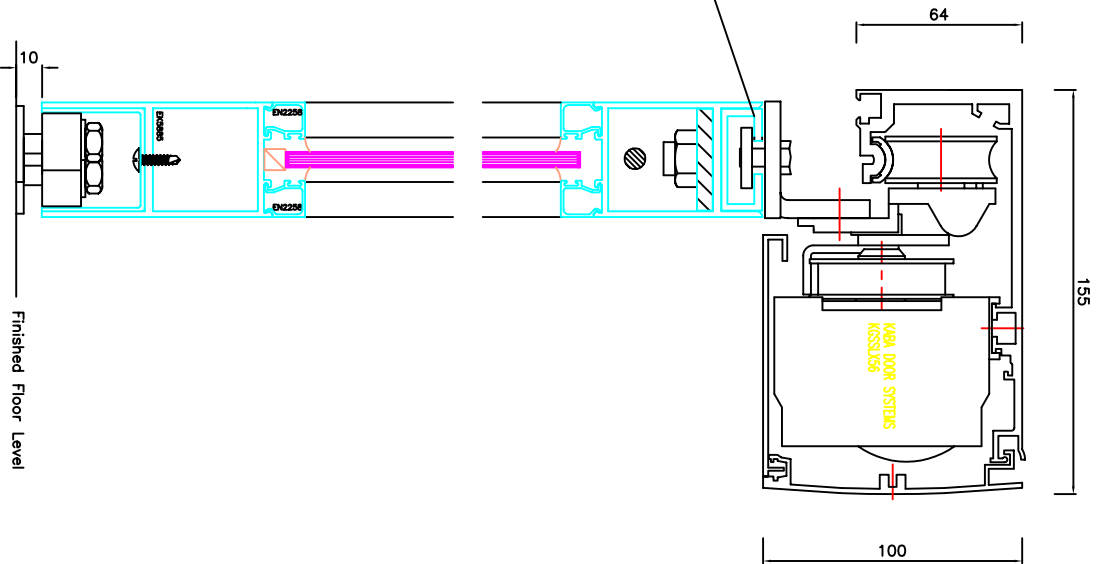

DOORWAYS PTY LTD ABN: 14 070 034 287
 10 SILICON PLACE
 TULLAMARINE, VICTORIA 3043
 TEL: + 61 3 9338 9898
 FAX: + 61 3 9338 9191

MODEL:	SLX Sliding Aluminium frame installation	PROJECT:	Drawn: GW Date: 1 Jan-05 Scale: 1:20 Dwg no: KSLX01
--------	---	----------	--