
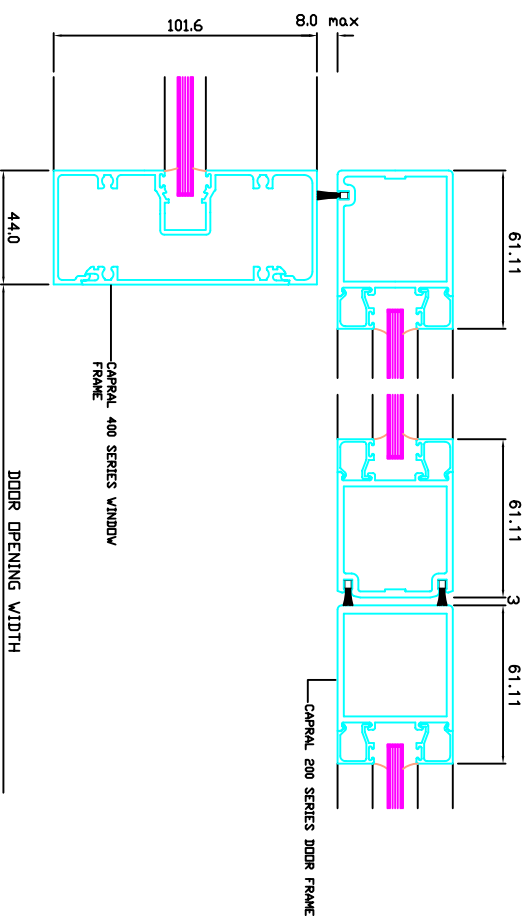


Fix channel to full length of door ensuring that clamp pieces are in channel prior to fixing channel.  
Hangers should be fixed in place near end of door. Where lock is fitted, ensure hangers line up with lock tongues.

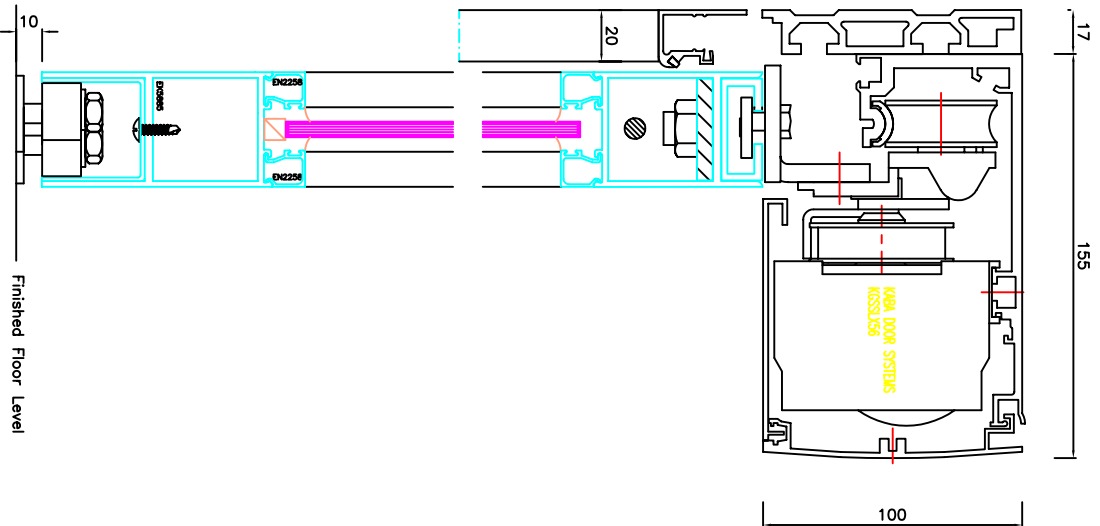

DOORWAYS PTY LTD ABN: 14 070 054 287  
10 SILICON PLACE  
TULLAMARINE, VICTORIA 3043  
TEL: + 61 3 9338 9898  
FAX: + 61 3 9338 9191

MODEL:	SLX Sliding Inc Support Beam Aluminium frame installation	PROJECT:	Drawn: GW Date: 1 Jan-05 Scale: 1:20 Dwg no: KSLX02
--------	--	----------	--