


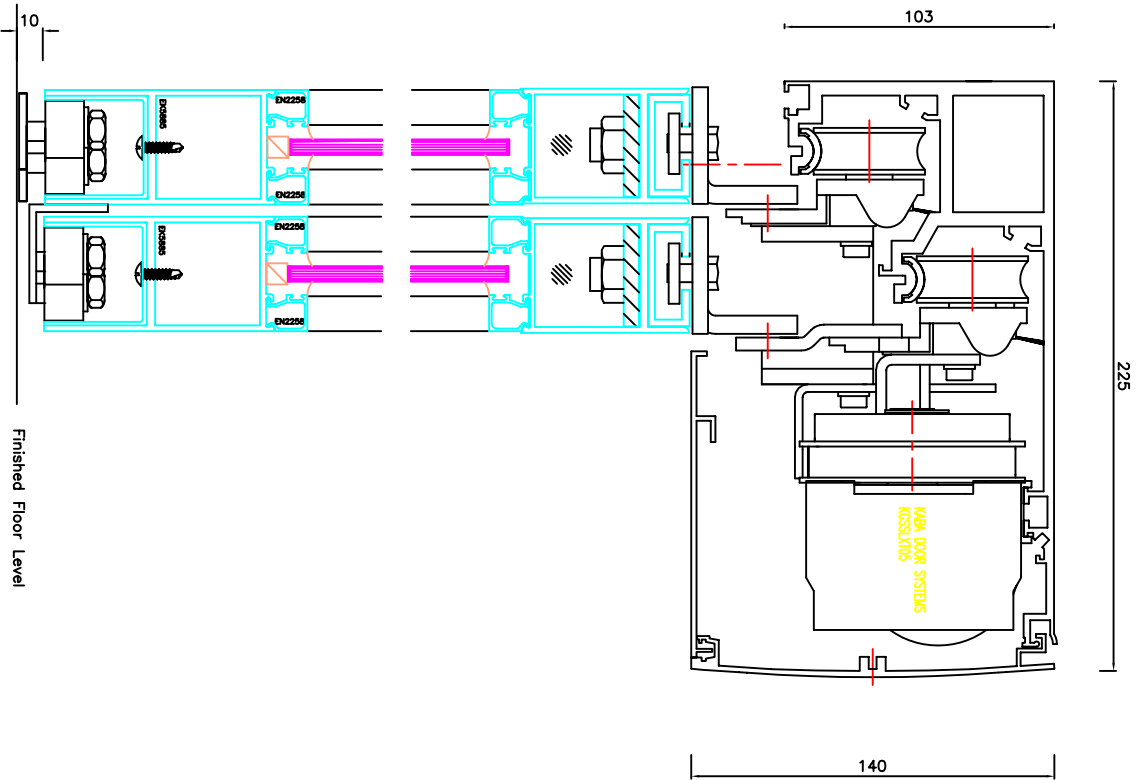

DOORWAYS PTY LTD ABN: 14 070 054 287  
10 SILICON PLACE  
TULLAMARINE, VICTORIA 3043  
TEL: + 61 3 9338 9898  
FAX: + 61 3 9338 9191



MODEL:

SLXT Telescope Sliding  
Aluminium frame installation

PROJECT:

Drawn: GW

Date: 1 Jan-05

Scale: 1:20

Dwg no: KSLXT01